


CHAPTER VIII

TRAFFIC CONTROL DEVICES

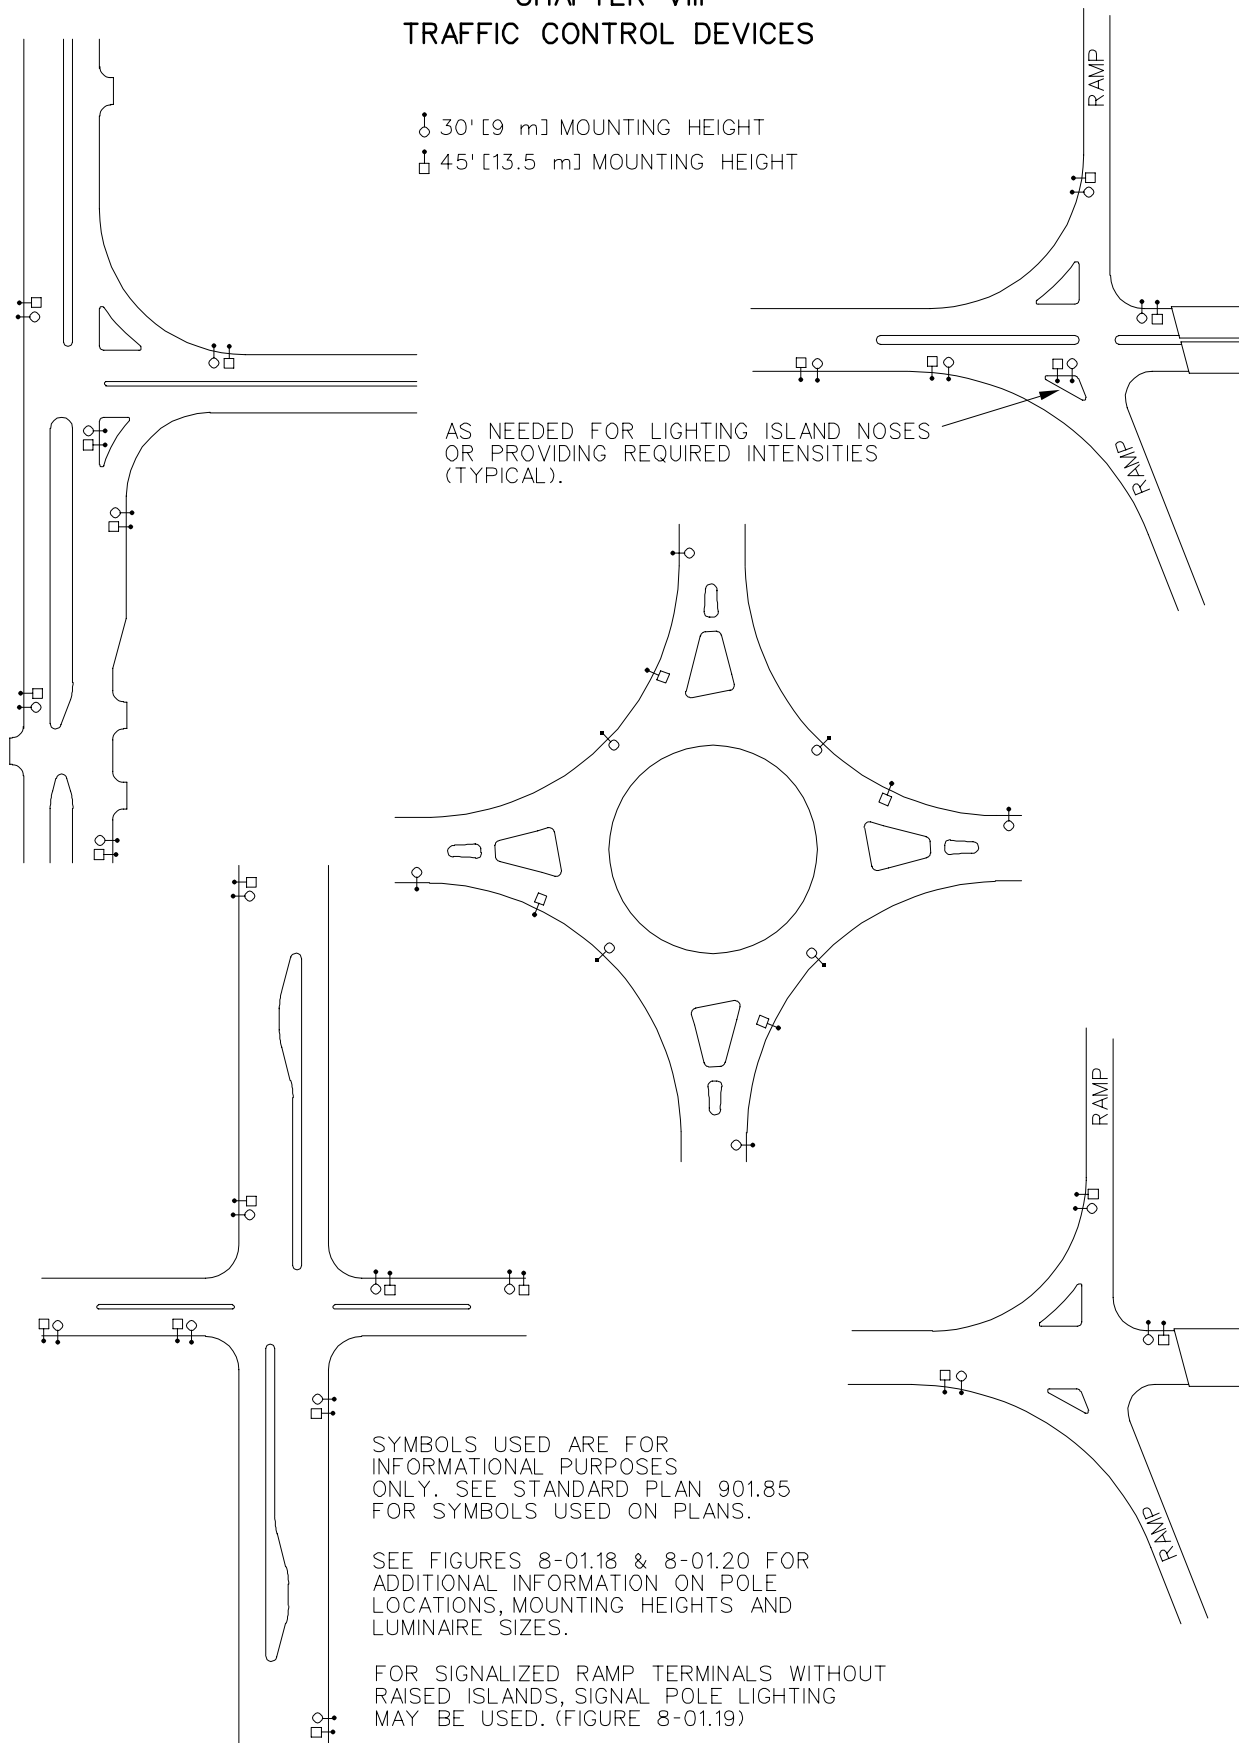

Typical Basic Lighting Plan for Signalized Interchange, Channelized Intersections and Roundabouts Using Divisional Island.